


1 2 3 4 5 6


A

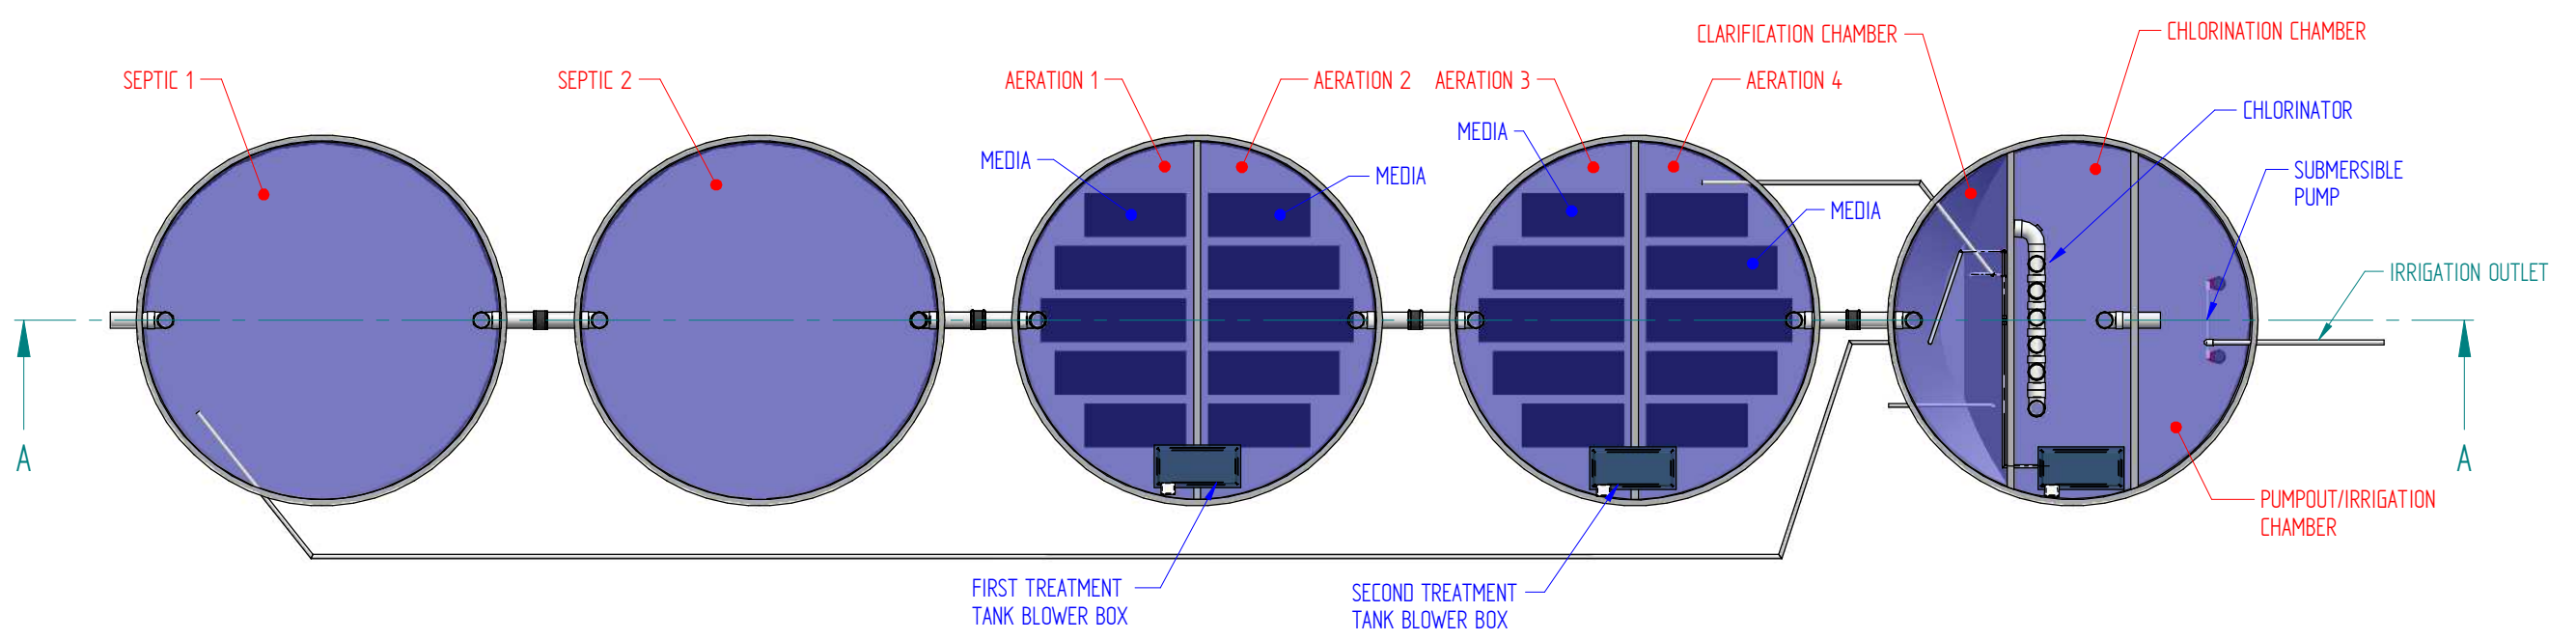

B

A

B

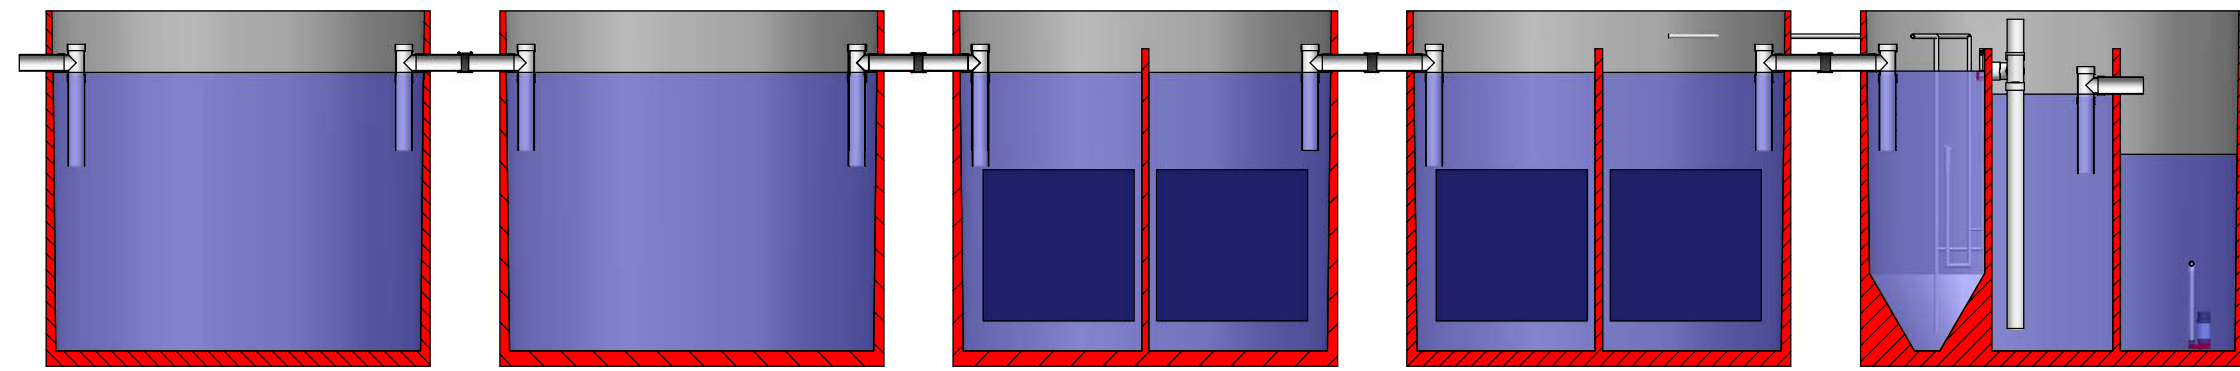

SECTION A-A


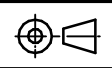
C

C

D

D

1 2 3 4 5 6

 <b>Econocycle</b> AERATED WASTEWATER TREATMENT SYSTEMS	 UNLESS OTHERWISE SPECIFIED ALL DIMENSIONS ARE IN MM	PROJECT AUS. CHRISTIAN SCHOOL, MARSDEN PARK	
		TITLE TREATMENT SYSTEM FLOW RATE: 12KL PER DAY	
COPYRIGHT <small>THIS DRAWING AND INFORMATION CONTAINED          WITHIN REMAINS THE COPYRIGHT PROPERTY OF          ECONOCYCLE          AND CANNOT BE COPIED OR REPRODUCED          WITHOUT WRITTEN PERMISSION</small>	SCALE DO NOT SCALE	DATE PLOTTED 23/12/2015	SHEET SIZE A3
	DRAWN BY P. MCKAY	DRAWING LAST MODIFIED BY P. MCKAY	COAT./TREAT. -
MODELLED BY P. MCKAY	MODEL LAST MODIFIED BY P. MCKAY	1124.4810	VERSION 1.1 SHEET No. 1 OF 1